
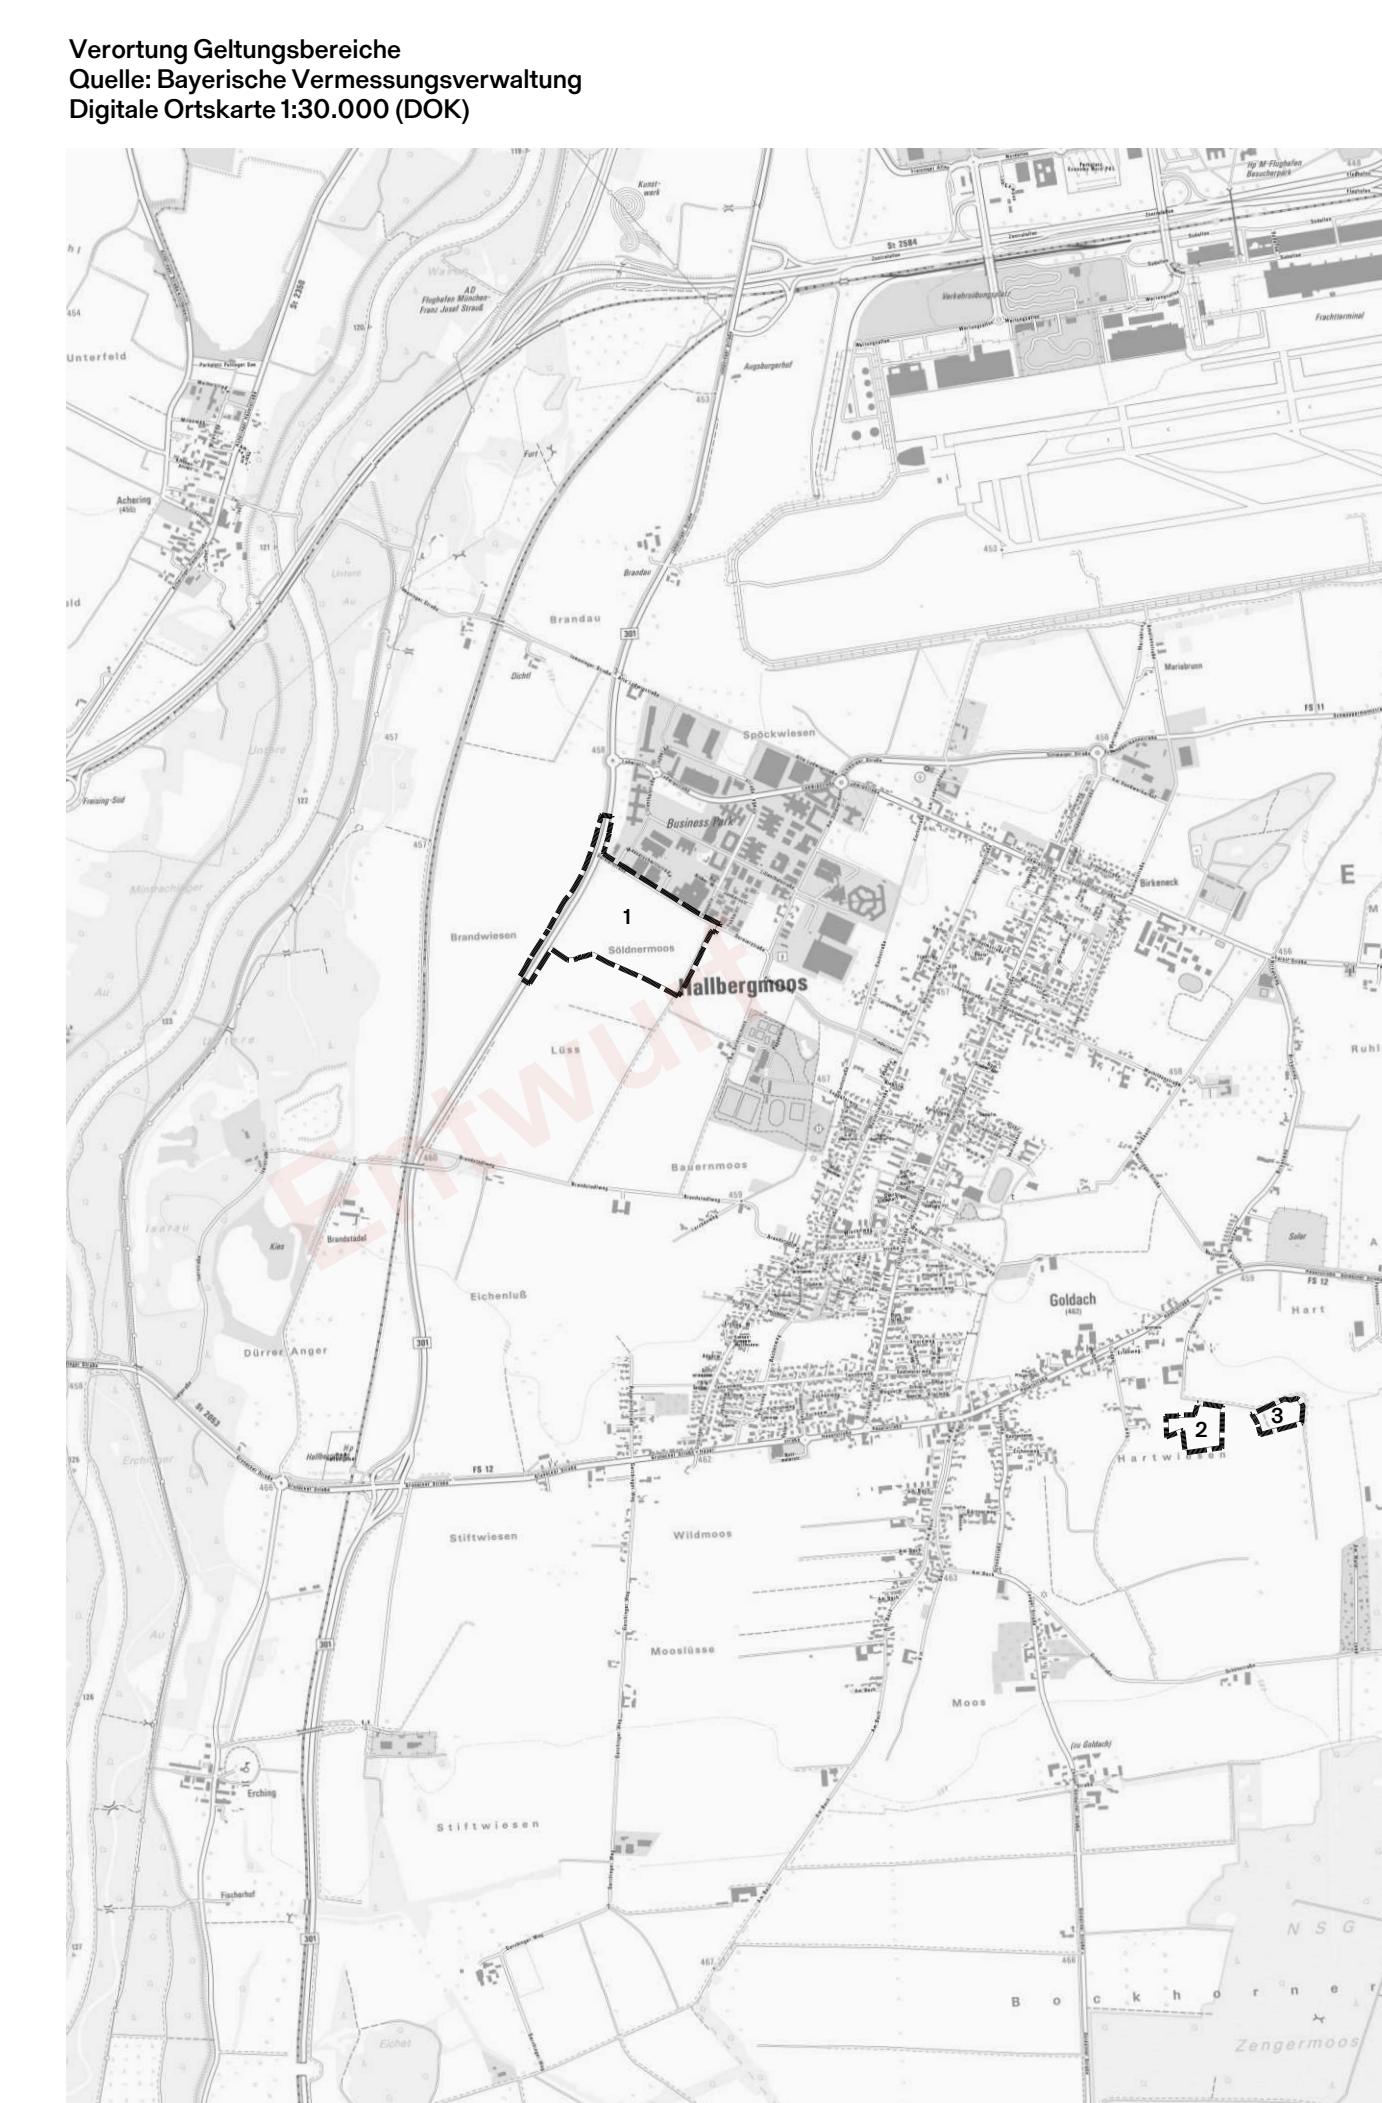


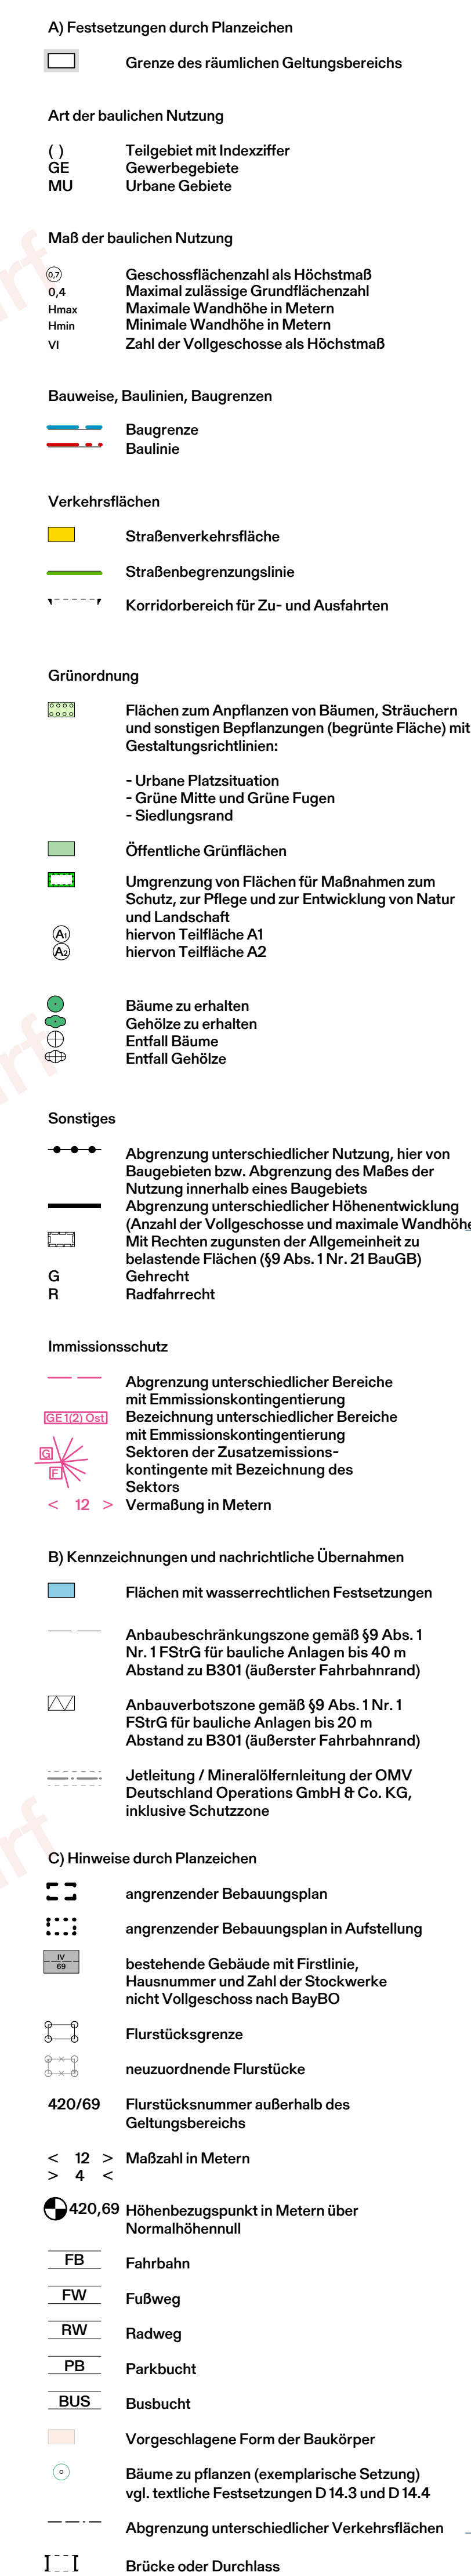

M 1:1.000

Planfertiger:innen
03 Arch.

03 Arch. GmbH
Hermann-Lingg-Straße 10
D - 80336 München
Tel 089 540 34840
www.03arch.de
kontakt@03arch.de

planwerkstatt karlstetter
Dipl.-Ing. Martin Karlstetter
D - 84163 Marklkofen
Ringstr. 7
Tel 08732-2763 f
karlstetter-marklkofen@t-online.d

Hallbergmoos, den XX.XX.2026
Planstand 08.09.2026